


Squash court layout & dimensions

with solid back wall

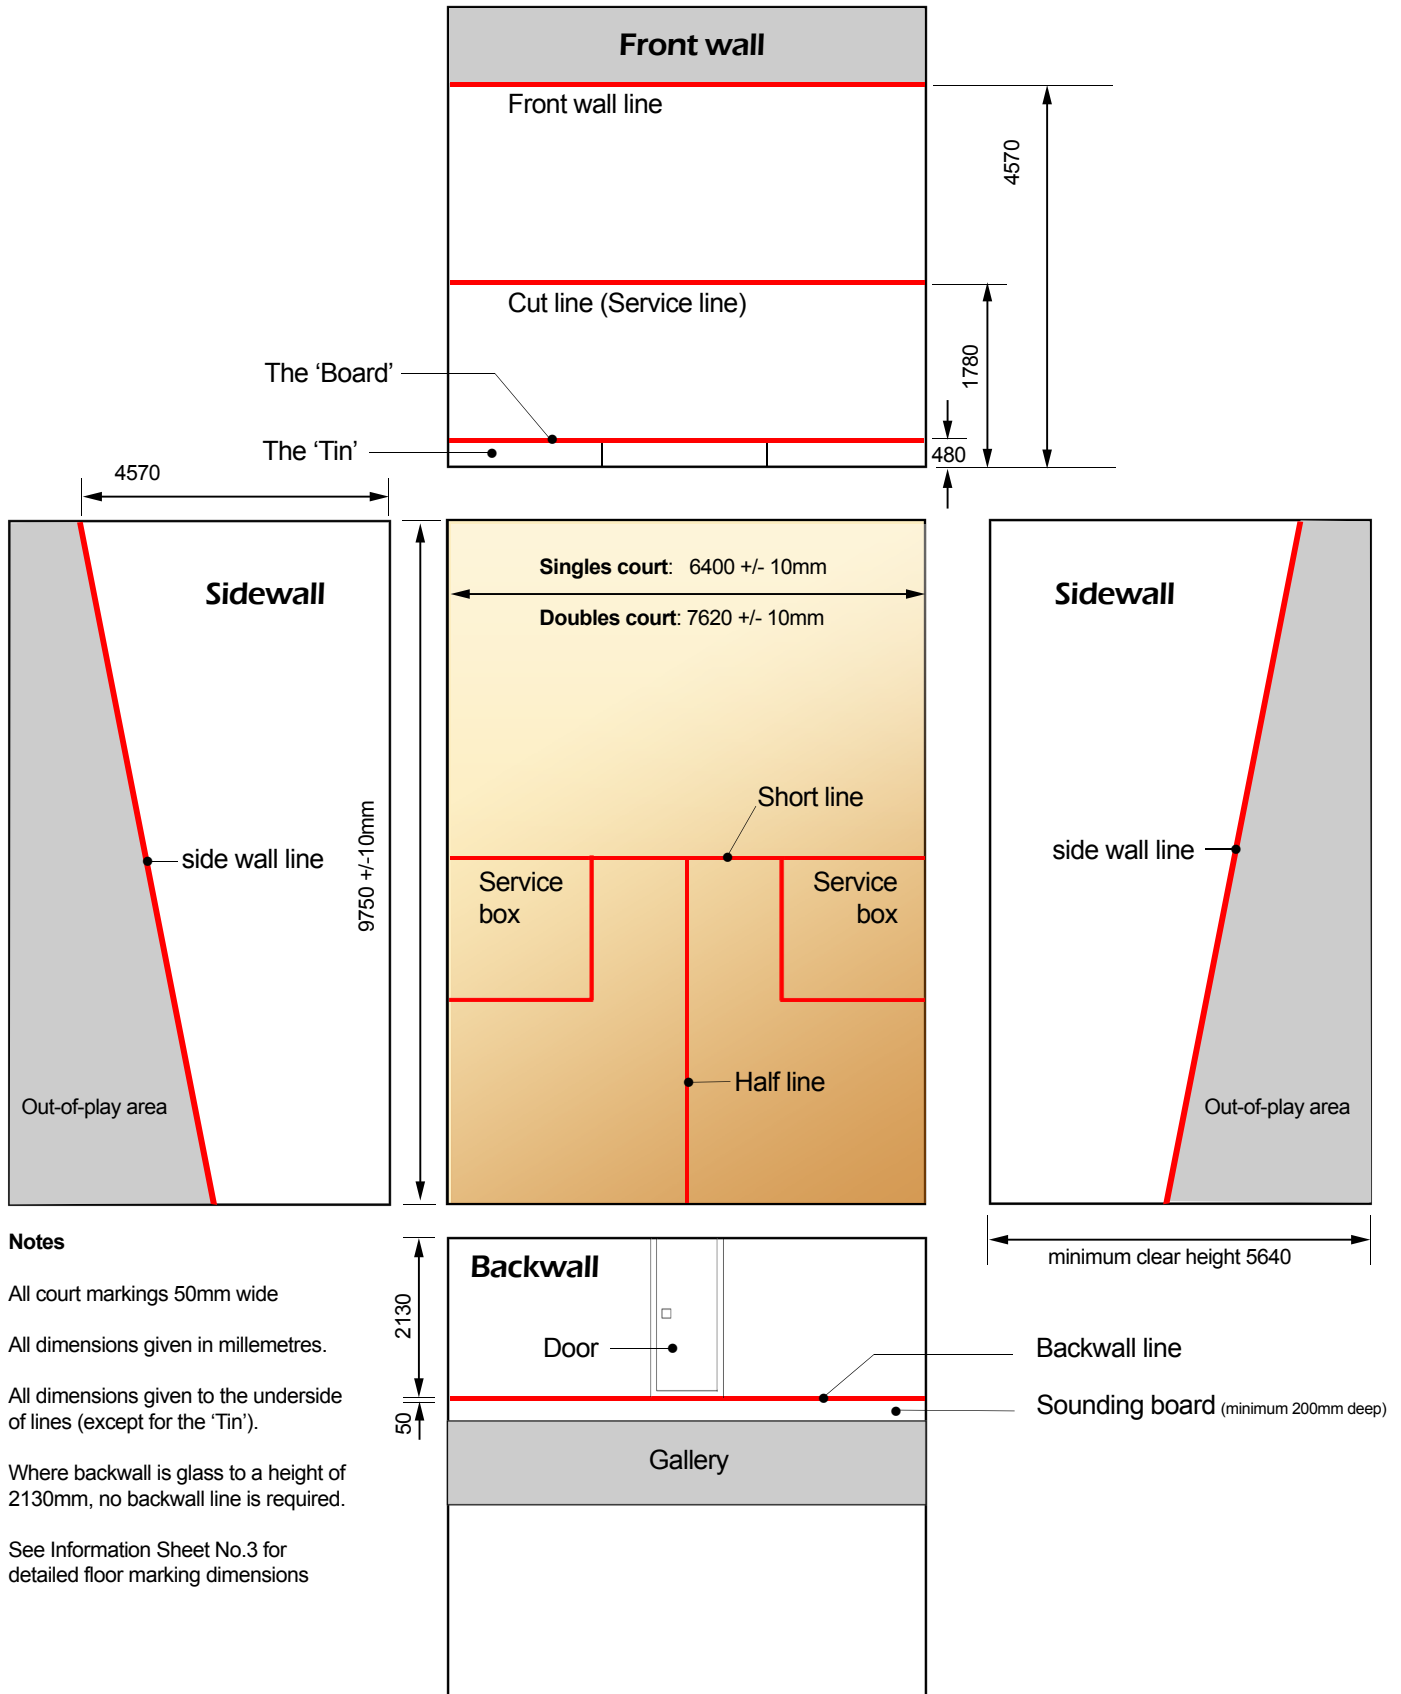

Notes

All court markings 50mm wide

All dimensions given in millimetres.

All dimensions given to the underside of lines (except for the 'Tin').

Where backwall is glass to a height of 2130mm, no backwall line is required.

See Information Sheet No.3 for detailed floor marking dimensions



COURTCARE

Tel: 01260 545008 Fax: 01260 298841

enquiries@courtcareuk.com | www.courtcareuk.com